


NOTE:
TREE FOLIAGE NOT SHOWN FOR CLARITY

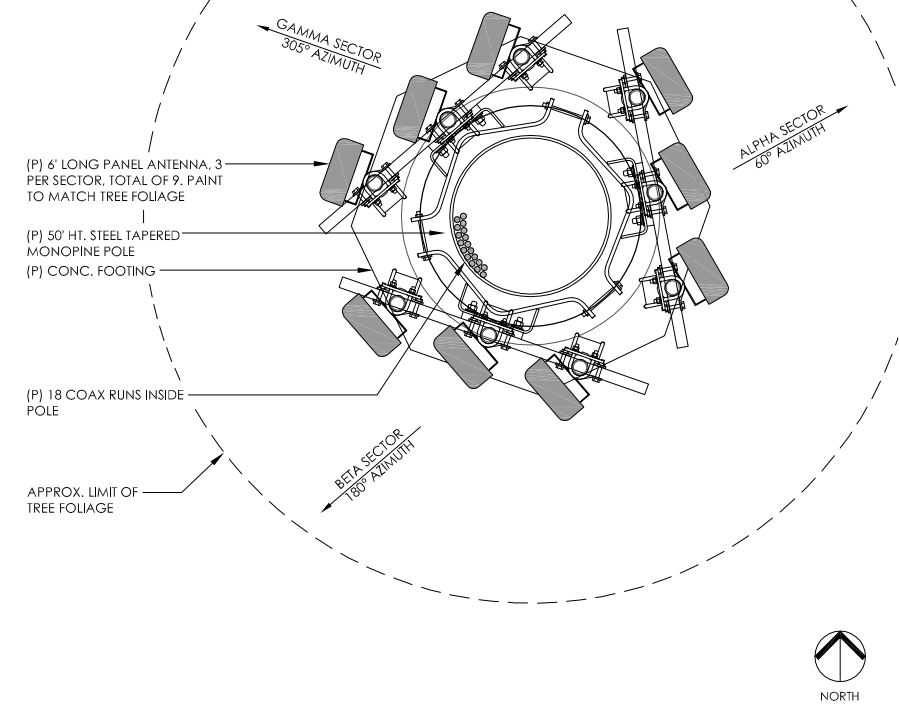

ANTENNA CONFIGURATION SCALE 3/4" = 1'-0" **2**

LEASE AREA PLAN SCALE 3/8" = 1'-0" **1** **NOT USED** **3**



Verizon Wireless
2785 Mitchell Drive
Suite 9
Walnut Creek, CA 94598

Client:



V-one Design Group, Inc.
5100 Clayton Rd. 8-1
Ste. 354
Concord, Ca 94521

Project Architect:

90% ZONING

Drawing Phase:

BROOKDALE

715 Graham Hill Road
Santa Cruz, CA 95060
PS#250374

Site:

Professional Seal:

It is a violation of law for any person, unless they are acting under the direction of a licensed Professional Architect/Engineer, to alter this document.



10 ROLLINS ROAD
SUITE 202
MILLBRAE, CA 94030

Rev.	Date	Description
01	10/12/12	90% Zoning Dwgs

Project No.: V-12-CA2035

Date: 03/05/12 Job No.:

Scale: AS SHOWN CAD File:

Designed By: RB Checked By: JG

LEASE AREA PLAN
ANTENNA PLAN

Sheet Title:

A-3

Sheet No.:

© V-One Design Group, Inc. 2012



Verizon Wireless
2785 Mitchell Drive
Suite 9
Walnut Creek, CA 94598

Client:



1719 64th Street
1st Floor
Emeryville, CA 94608
Tel: 510.420.0884

Project Architect:

100% ZONING

Drawing Phase:

HWY 9 & MT. HERMON RD.

6676 ROSE ACRES LANE
FELTON, CA 95018
PS#250374

Site:

Professional Seal:

It is a violation of law for any person, unless they are acting under the direction of a licensed Professional Architect/Engineer, to alter this document.



10 ROLLINS ROAD
SUITE 202
MILLBRAE, CA 94030

Rev.	Date	Description
01	04/09/12	Zoning Dwg 95%
02	05/10/12	Zoning Dwg 100%
03	06/01/12	Zoning Dwg 100% (REV.)
04	06/25/12	Zoning Dwg 100% (REV.)
05	08/14/12	Zoning Dwg 100% (REV.)
06	10/03/12	Zoning Dwg 100% (REV.)

Project No.: V-12-CA2035

Date: 03/05/12 Job No.:

Scale: AS SHOWN CAD File:

Designed By: RB Checked By: JG


ELEVATIONS

Sheet Title:


A-4

Sheet No.:

© V-One Design Group, Inc. 2012

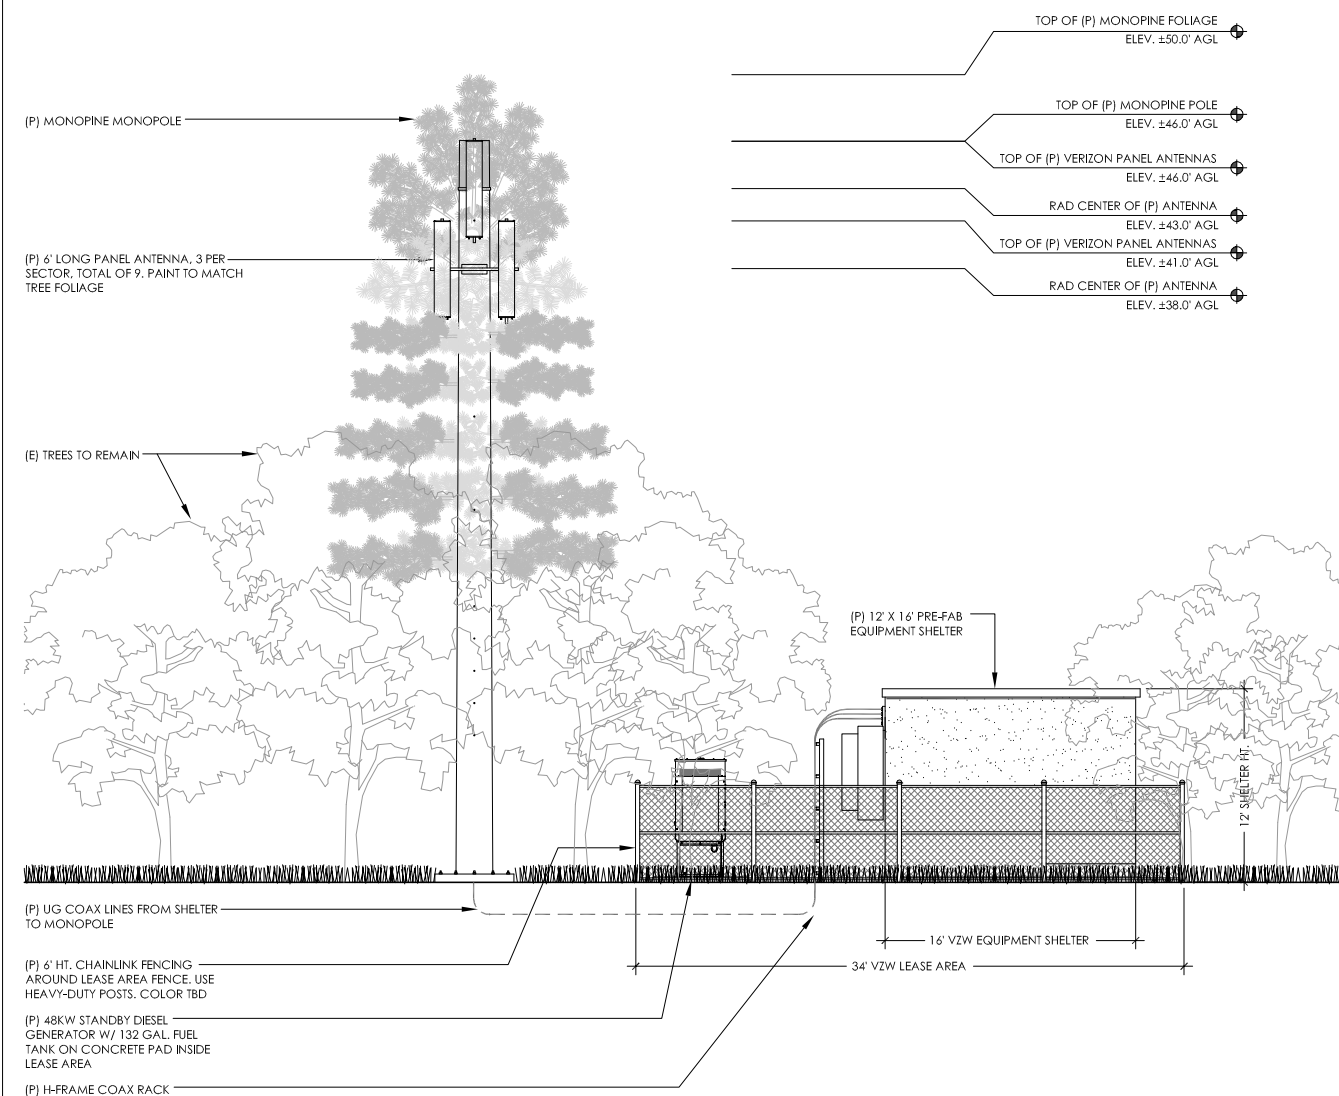


SOUTH ELEVATION

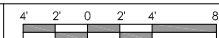


SCALE
3/16" = 1'-0"

1

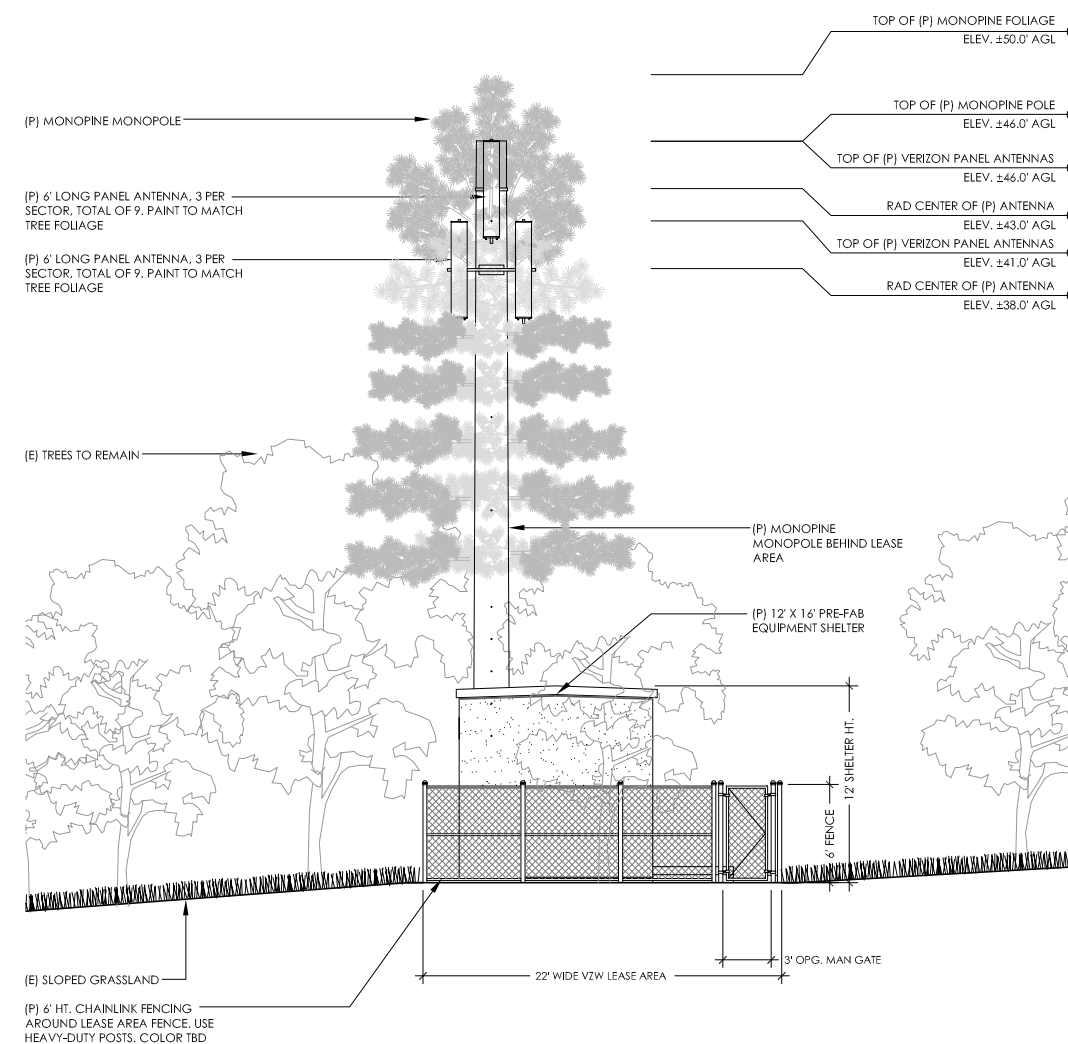

EAST ELEVATION

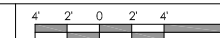

SCALE
3/16" = 1'-0"

2